



REV	DESCRIPTION	DATE	BY

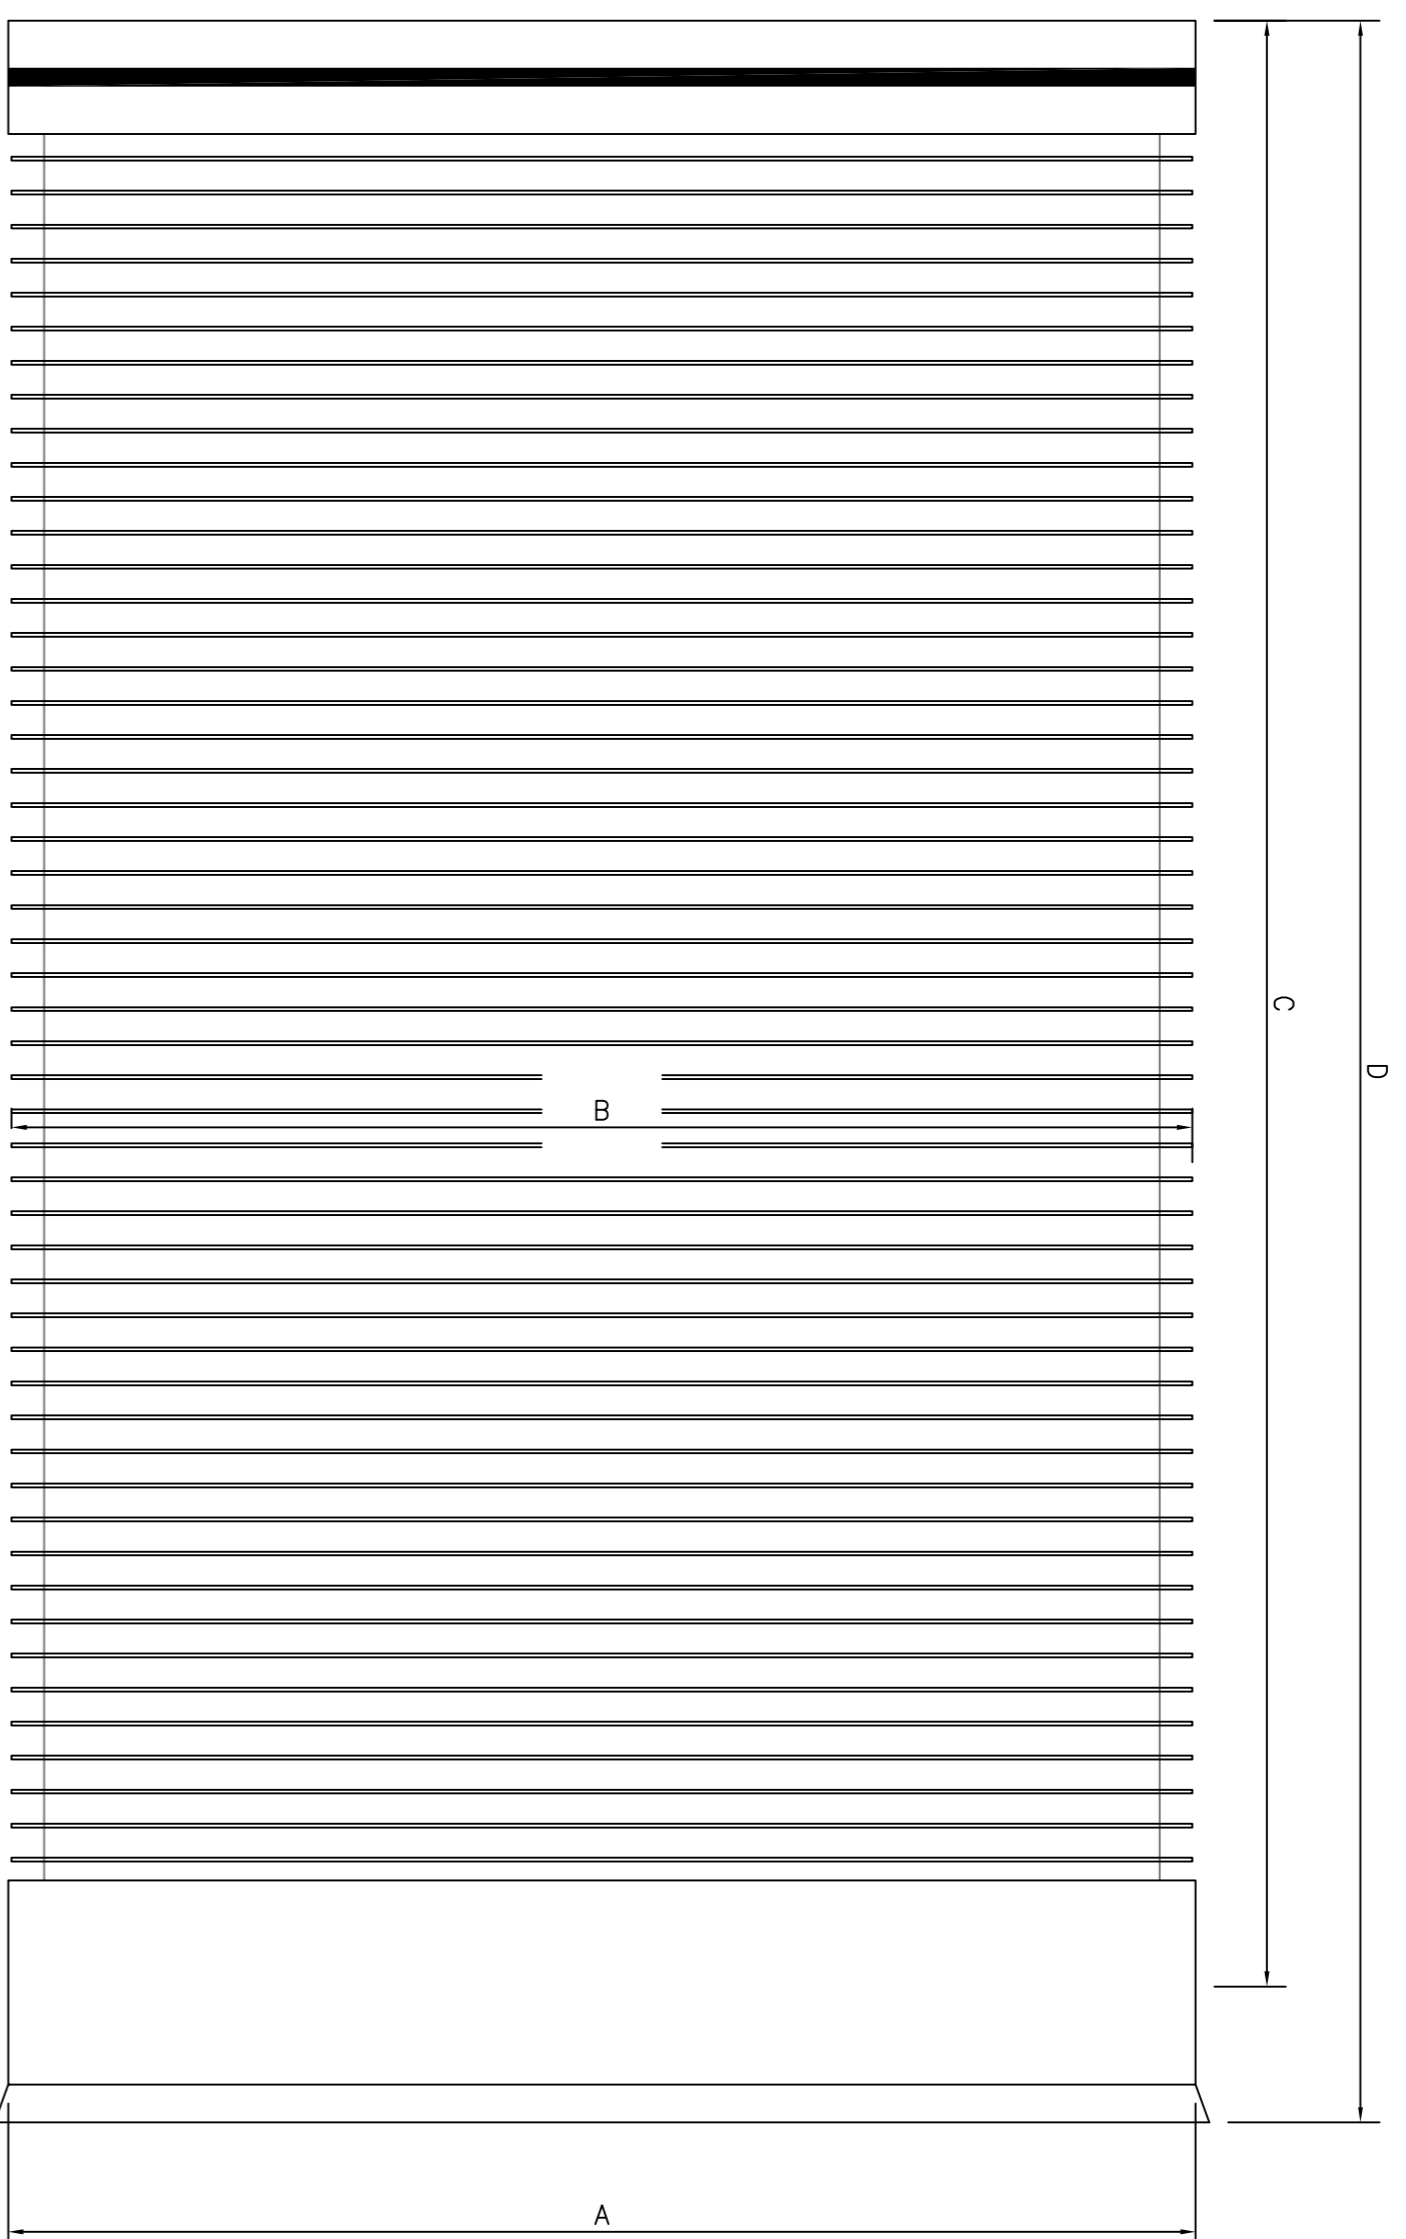

PIPES:	
NOMINAL DIAMETER	1500
PRODUCT CODE	P1152600
SOCKET OUTSIDE DIAMETER – A (mm)	1611
PIPE OUTSIDE DIAMETER – B (mm)	1560
EFFECTIVE LENGTH – C (mm)	2600
OVERALL LENGTH – D (mm)	2800
SPIGOT OUTSIDE DIAMETER – E (mm)	1576
NOMINAL WEIGHT (kg)	237
No. OF PIPES PER FULL LOAD	8
METRES PER FULL LOAD	20.8

STUBS:	
NOMINAL DIAMETER	1500
EFFECTIVE LENGTH (m)	1.50
PRODUCT CODE – PLAIN END/SPIGOT	P1151501
PRODUCT CODE – PLAIN END/SOCKET	P1151502

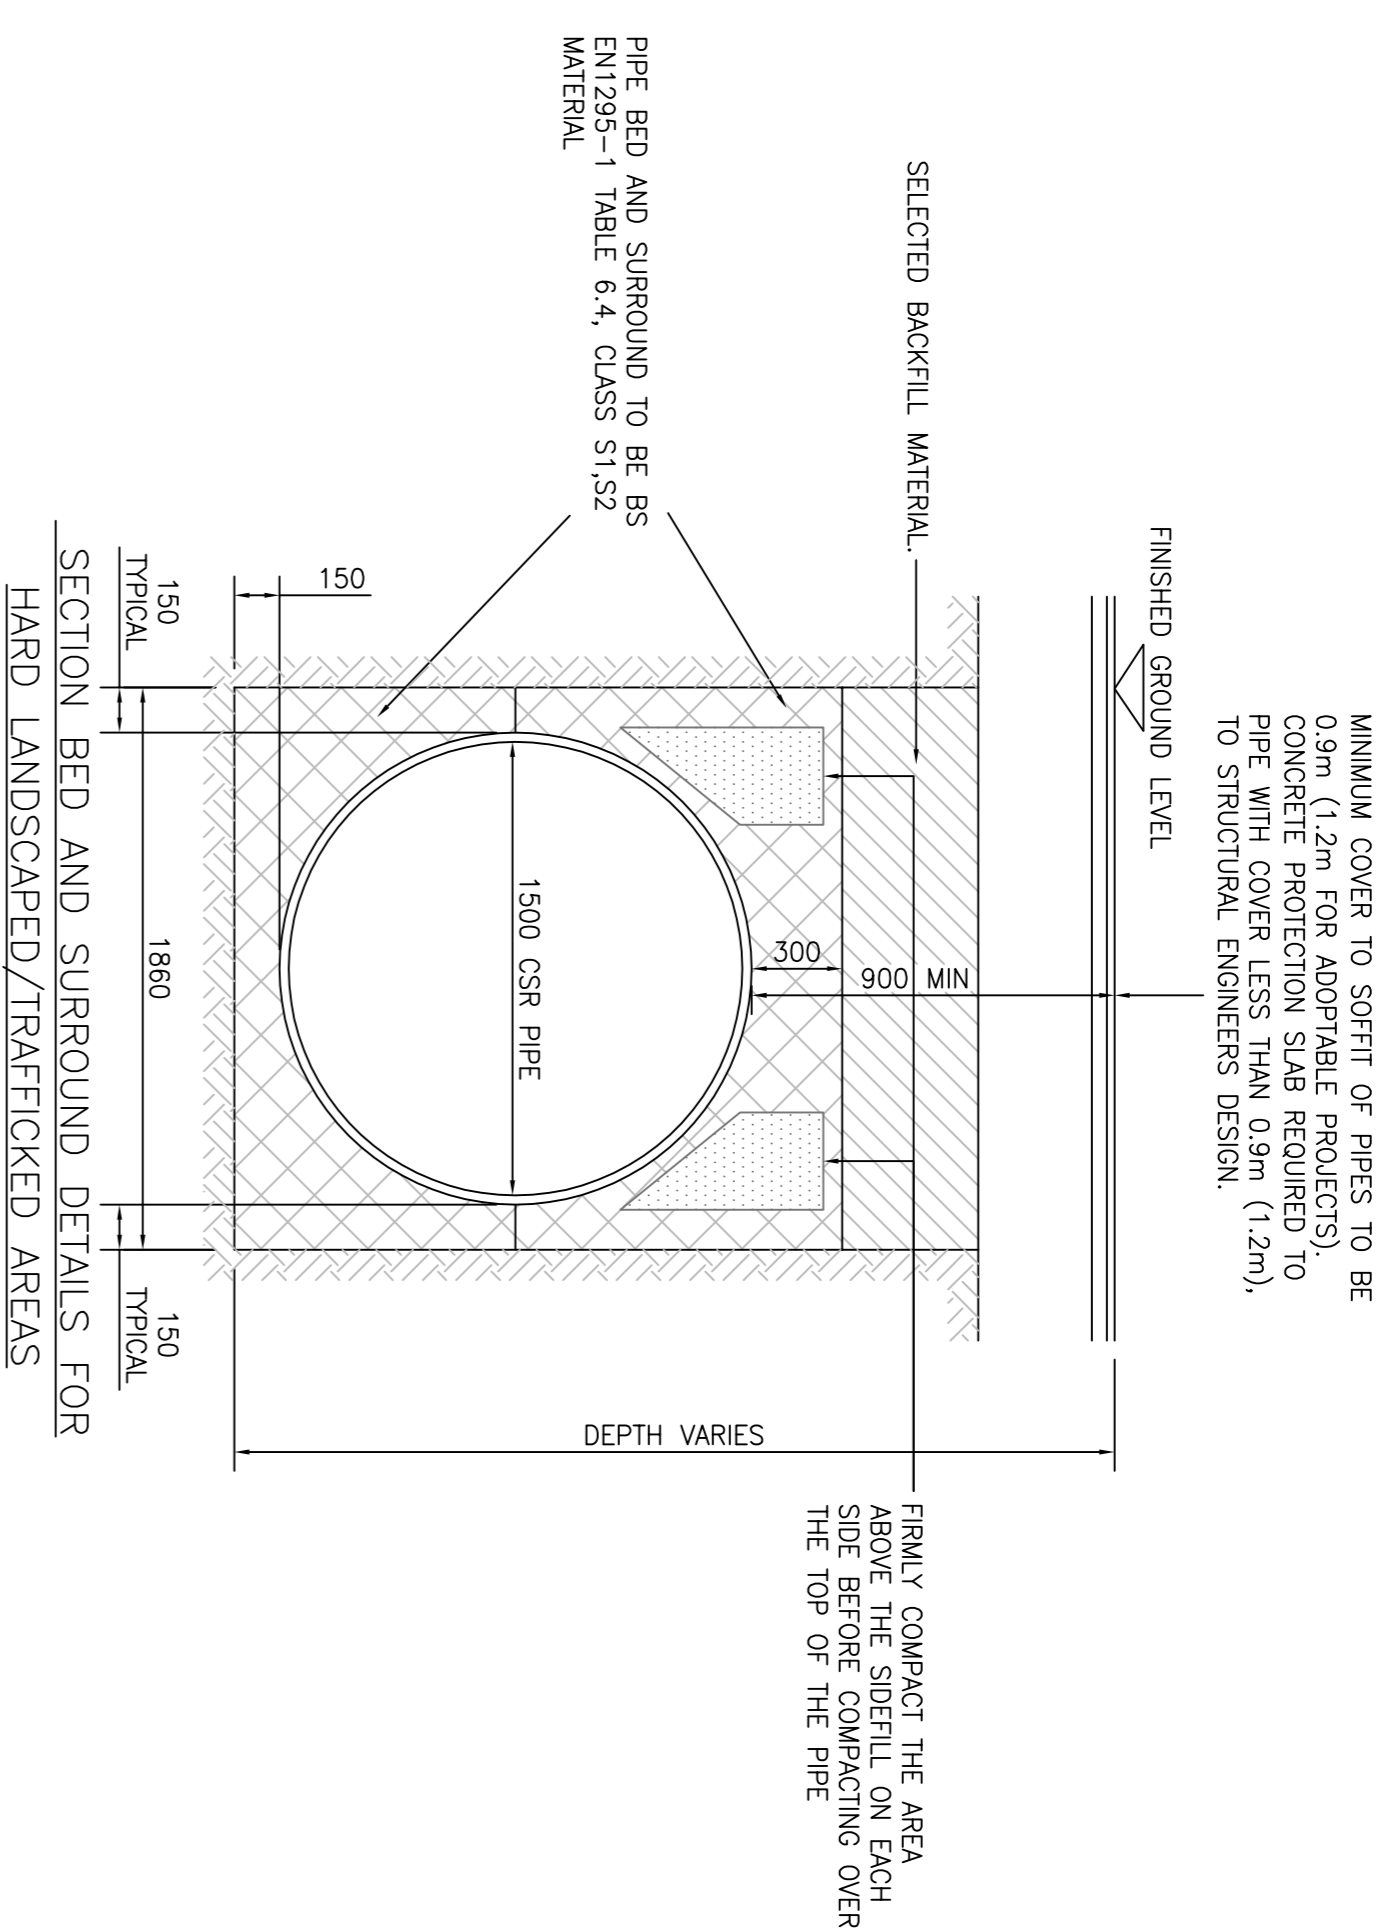


BACKFILL TO BE IN ACCORDANCE WITH 'SPECIFICATION FOR HIGHWAY WORKS VOLUME 1, TABLE 6/2



NOMINAL DIAMETER	CSR	CONCRETE
SOCKET OUTSIDE DIAMETER	1500	1500
PIPE OUTSIDE DIAMETER	1611	1950
EFFECTIVE LENGTH	1560	1800
NOMINAL WEIGHT (kg)	2600	2500
	237	5300

NOTES:
THIS DRAWING HAS BEEN PRODUCED FOR THE PURPOSE OF OFFERING DESIGN AND LAYOUT INFORMATION TO ASSIST THE PROJECT ENGINEER WHEN ASSESSING THE SUITABILITY OF AQUASPIRA PRODUCTS. THE INFORMATION CONTAINED IN THIS DRAWING IS APPROPRIATE TO AQUASPIRA PRODUCTS ONLY, AND ALL REFERENCES TO ASSOCIATED CONSTRUCTION DETAILS ARE OFFERED AS TYPICAL DETAILS AND DO NOT TAKE ACCOUNT OF PROJECT CONDITIONS. THE PROJECT ENGINEER/S MUST SATISFY THEMSELVES THAT THE INFORMATION PROVIDED IN THIS DRAWING IS SATISFACTORY.

TYPICAL DETAIL
CSR PIPES INTO
TRADITIONAL MANHOLE
(SCALE 1/25)

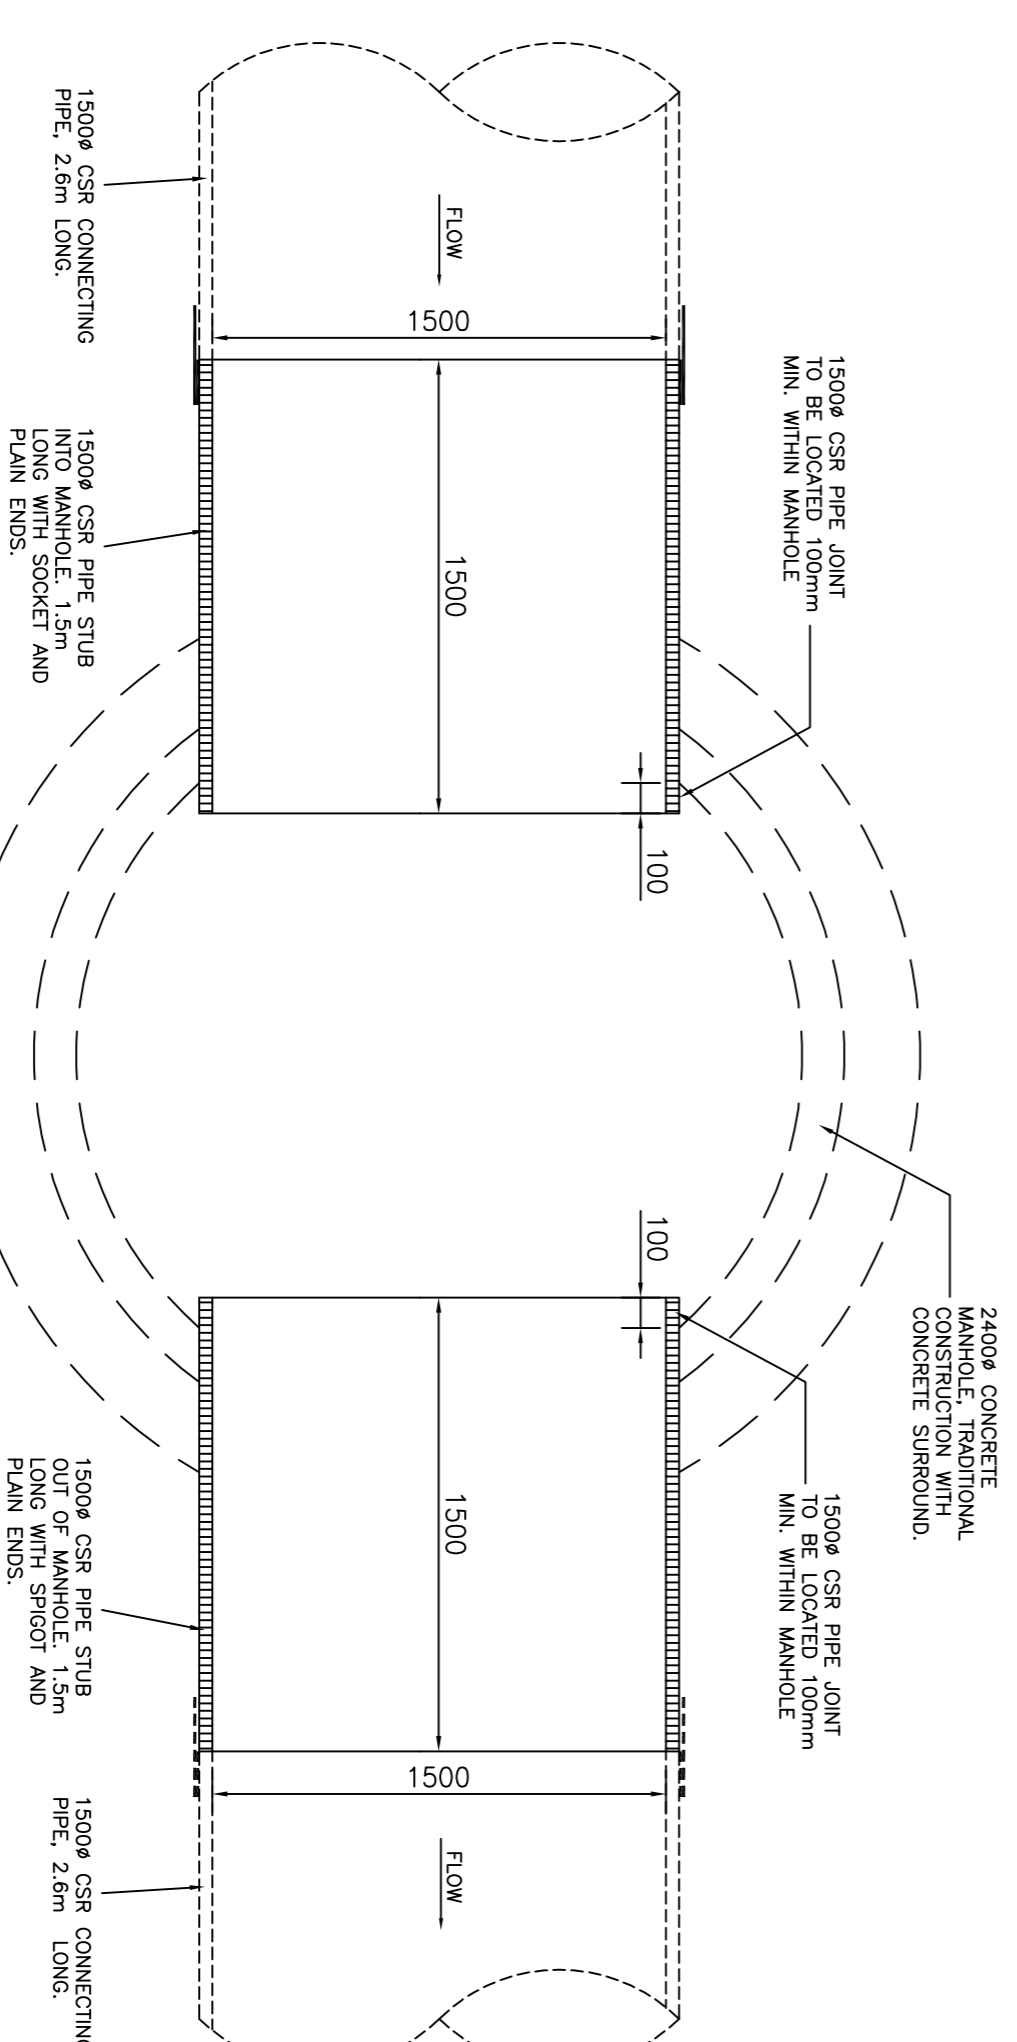

- NOTE:
- FOR DETAILS OF TRADITION MANHOLE CONSTRUCTION REFER TO SEWERS FOR ADOPTION 7TH EDITION.
 - ALL DIMENSIONS ARE NOMINAL AND IN MILLIMETRES
 - PIPE BEDDING NOTES:
 - ALL DIMENSIONS ARE NOMINAL AND IN MILLIMETRES
 - PROCESSED GRANULAR MATERIALS TO INCLUDE AGGREGATES TO BS 882, AIR-COOLED BLAST FURNACE SLAG TO BS 1047 AND LIGHTWEIGHT AGGREGATES TO BS 5797.
 - ALL TEMPORARY EMBLING WORKS ARE BY OTHERS
 - MAIN ENGINEERS TO CONFIRM THE BACKFILL DETAILS ARE APPROPRIATE FOR THE SITE GROUND CONDITIONS AND LOADING CRITERIA.
 - 20mm SINGLE SIZE BACKFILL TO BE IN ACCORDANCE WITH 'SPECIFICATION FOR HIGHWAYS WORKS' VOLUME 1, TABLE 6/2.
 - RECLAIMED AND SITE WON MATERIAL TO BE REVIEWED AND APPROVED BY MAIN PROJECT ENGINEER PRIOR TO USE AS BACKFILL.

Client	AQUASPIRA STANDARD DETAIL
Drawing Title:	PIPE SPECIFICATION
	1500Ø 2.6M



Date	22.11.12	Scale	1/10	Drawn	JE	Checked	MS
Drawing No	P1152600						