



DO NOT SCALE

REV	DESCRIPTION	DATE	BY
A	PIPE SURROUND UPDATED TO 150MM	24.02.14	JH

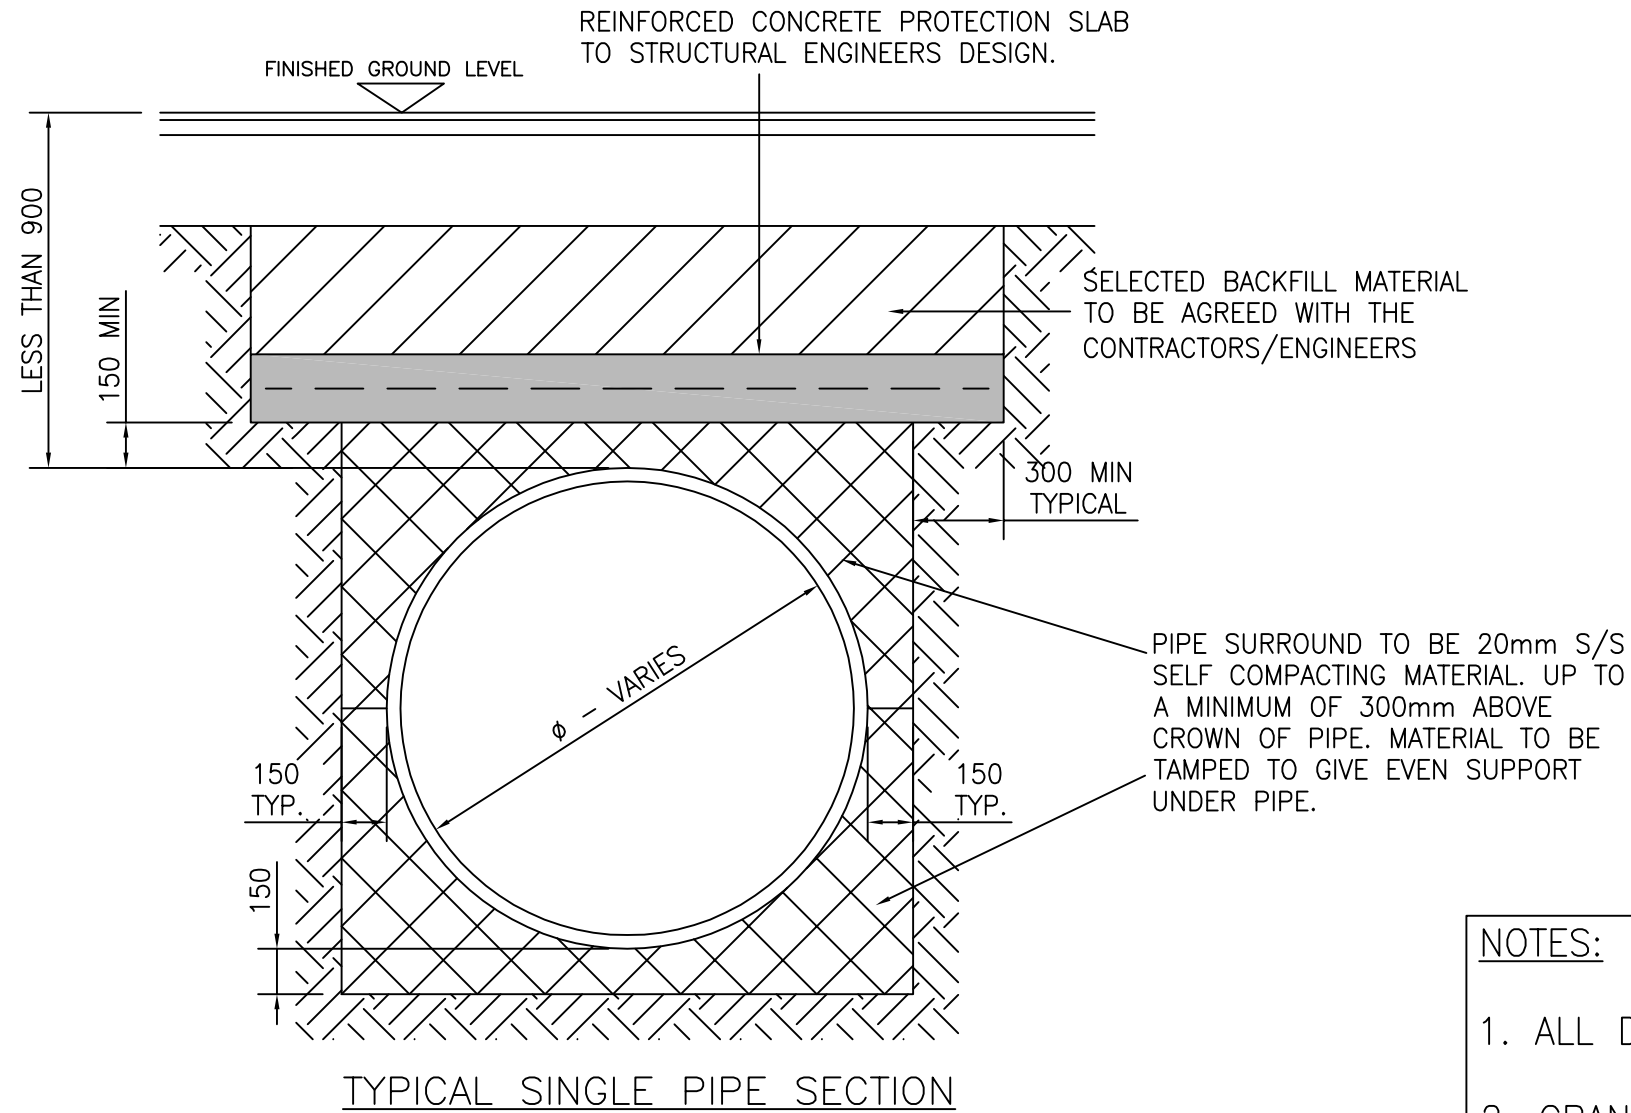

BACKFILL TO BE IN ACCORDANCE WITH 'SPECIFICATION FOR HIGHWAY WORKS' VOLUME 1, TABLE 6/2

- NOTES:**
1. ALL DIMENSIONS ARE NOMINAL AND IN MILLIMETRES.
  2. GRANULAR MATERIAL TO BE THOROUGHLY TAMPED TO ENSURE EVEN SUPPORT AROUND PIPE.
  3. ALL TEMPORARY ENABLING WORKS ARE BY OTHERS

Client					
AQUASPIRA					
Drawing Title.		Date	Scale	Drawn	Checked
STANDARD PIPE BEDDING DETAIL DEPTH OF 0.9m TO SOFFIT OR LESS		10.03.11	1/25	JE	MS
		Drawing No		SD-4	A